
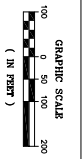


THIS PLAN IS FOR EXHIBIT
 FROM HOUSE NO. 10, TOWNSHIP
 FROM AVAILABLE RECORDS, AND
 DOES NOT CONSTITUTE A SURVEY

- LEGEND**
- ① BLOCK NUMBER
 - 23 LOT NUMBER
 - 1234 HOUSE STREET NUMBER
 - TOWN LINE
- WATER AND SEWER**
- GRANTY SEWER
 - FORCE MAIN SEWER
 - MANHOLE
 - WATER LINE
 - WATER VALVE
 - FIRE HYDRANT

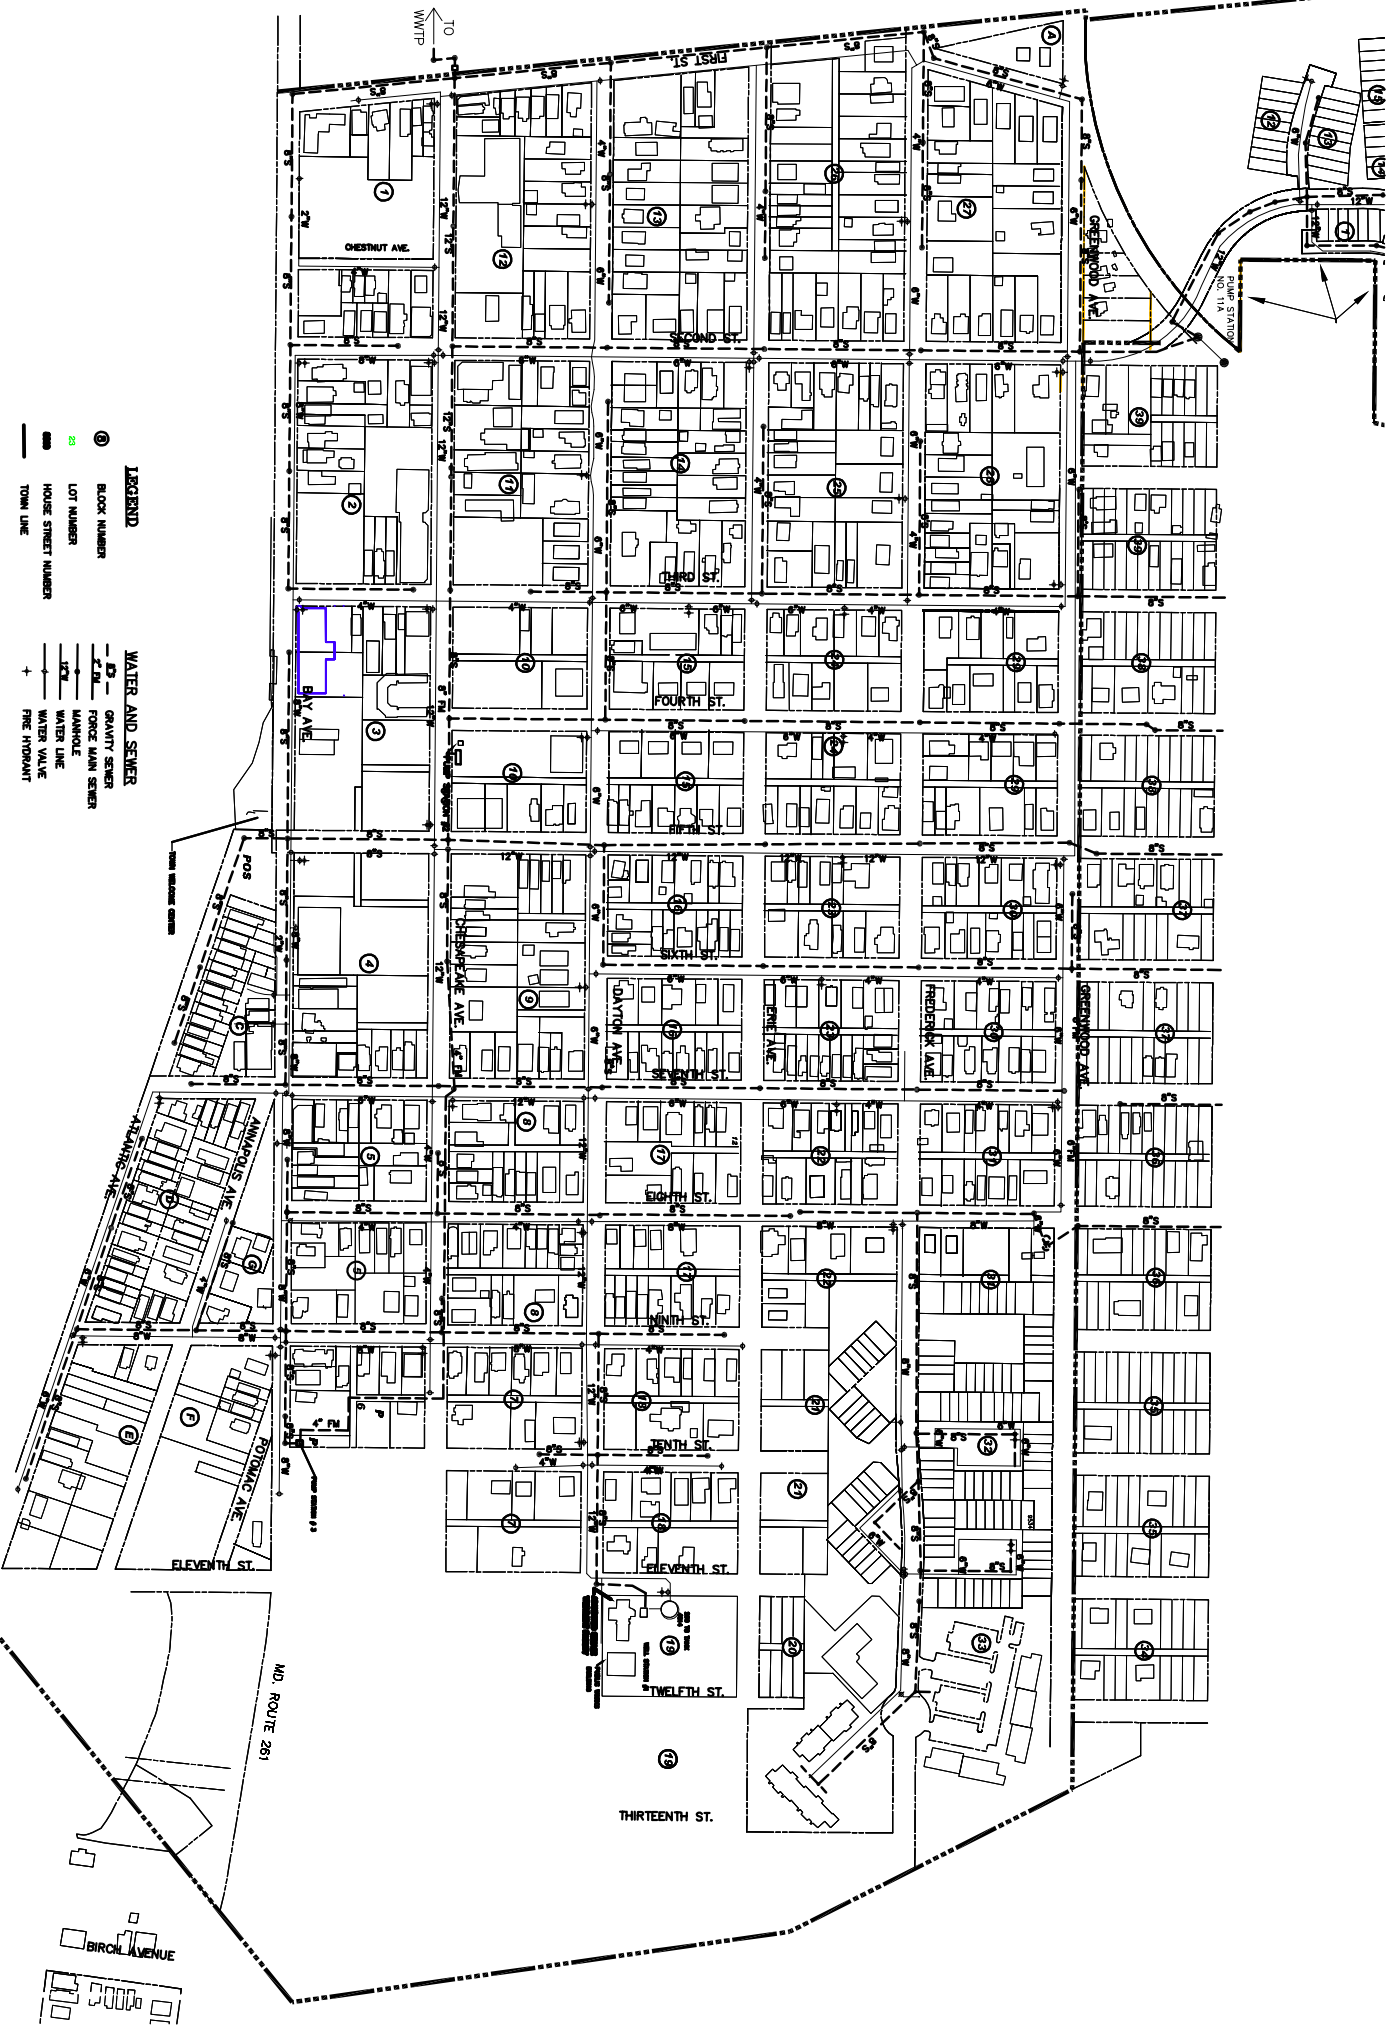

NO.	DATE	DESCRIPTION
1		
2		
3		
4		
5		
6		
7		
8		
9		
10		

TOWN OF NORTH BEACH
 VERMONT
 WATER & SEWER MAP